

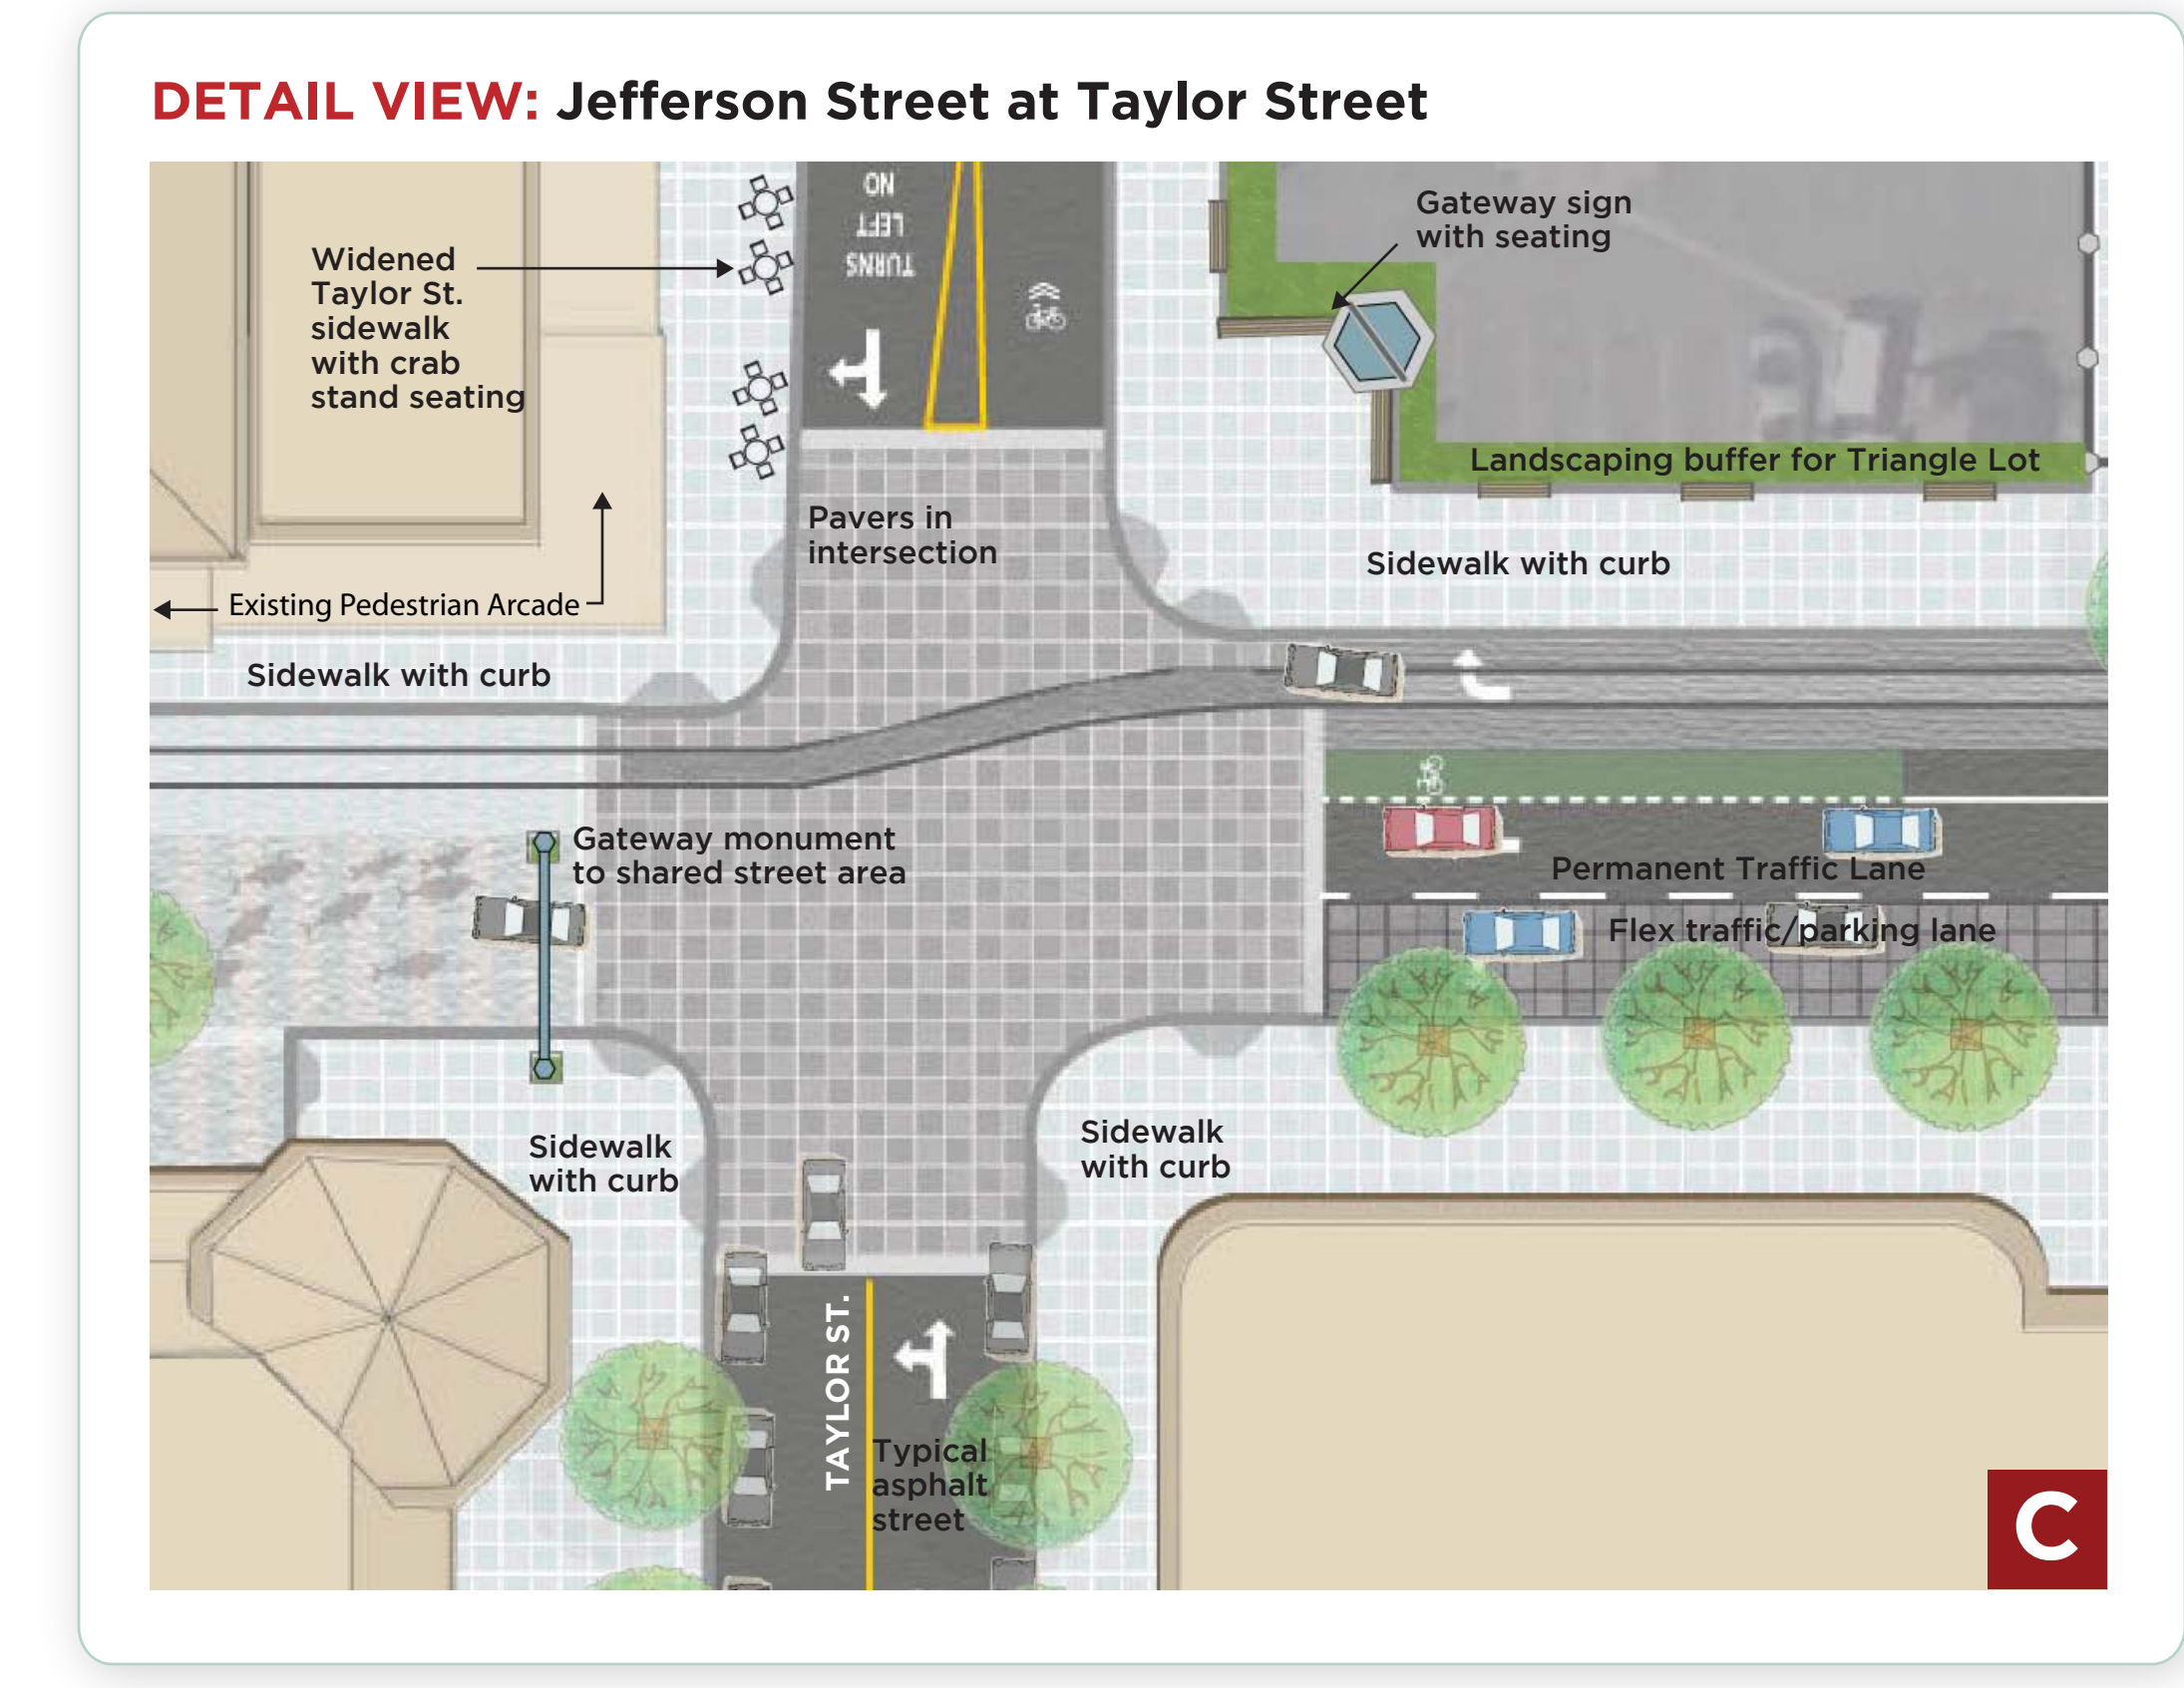
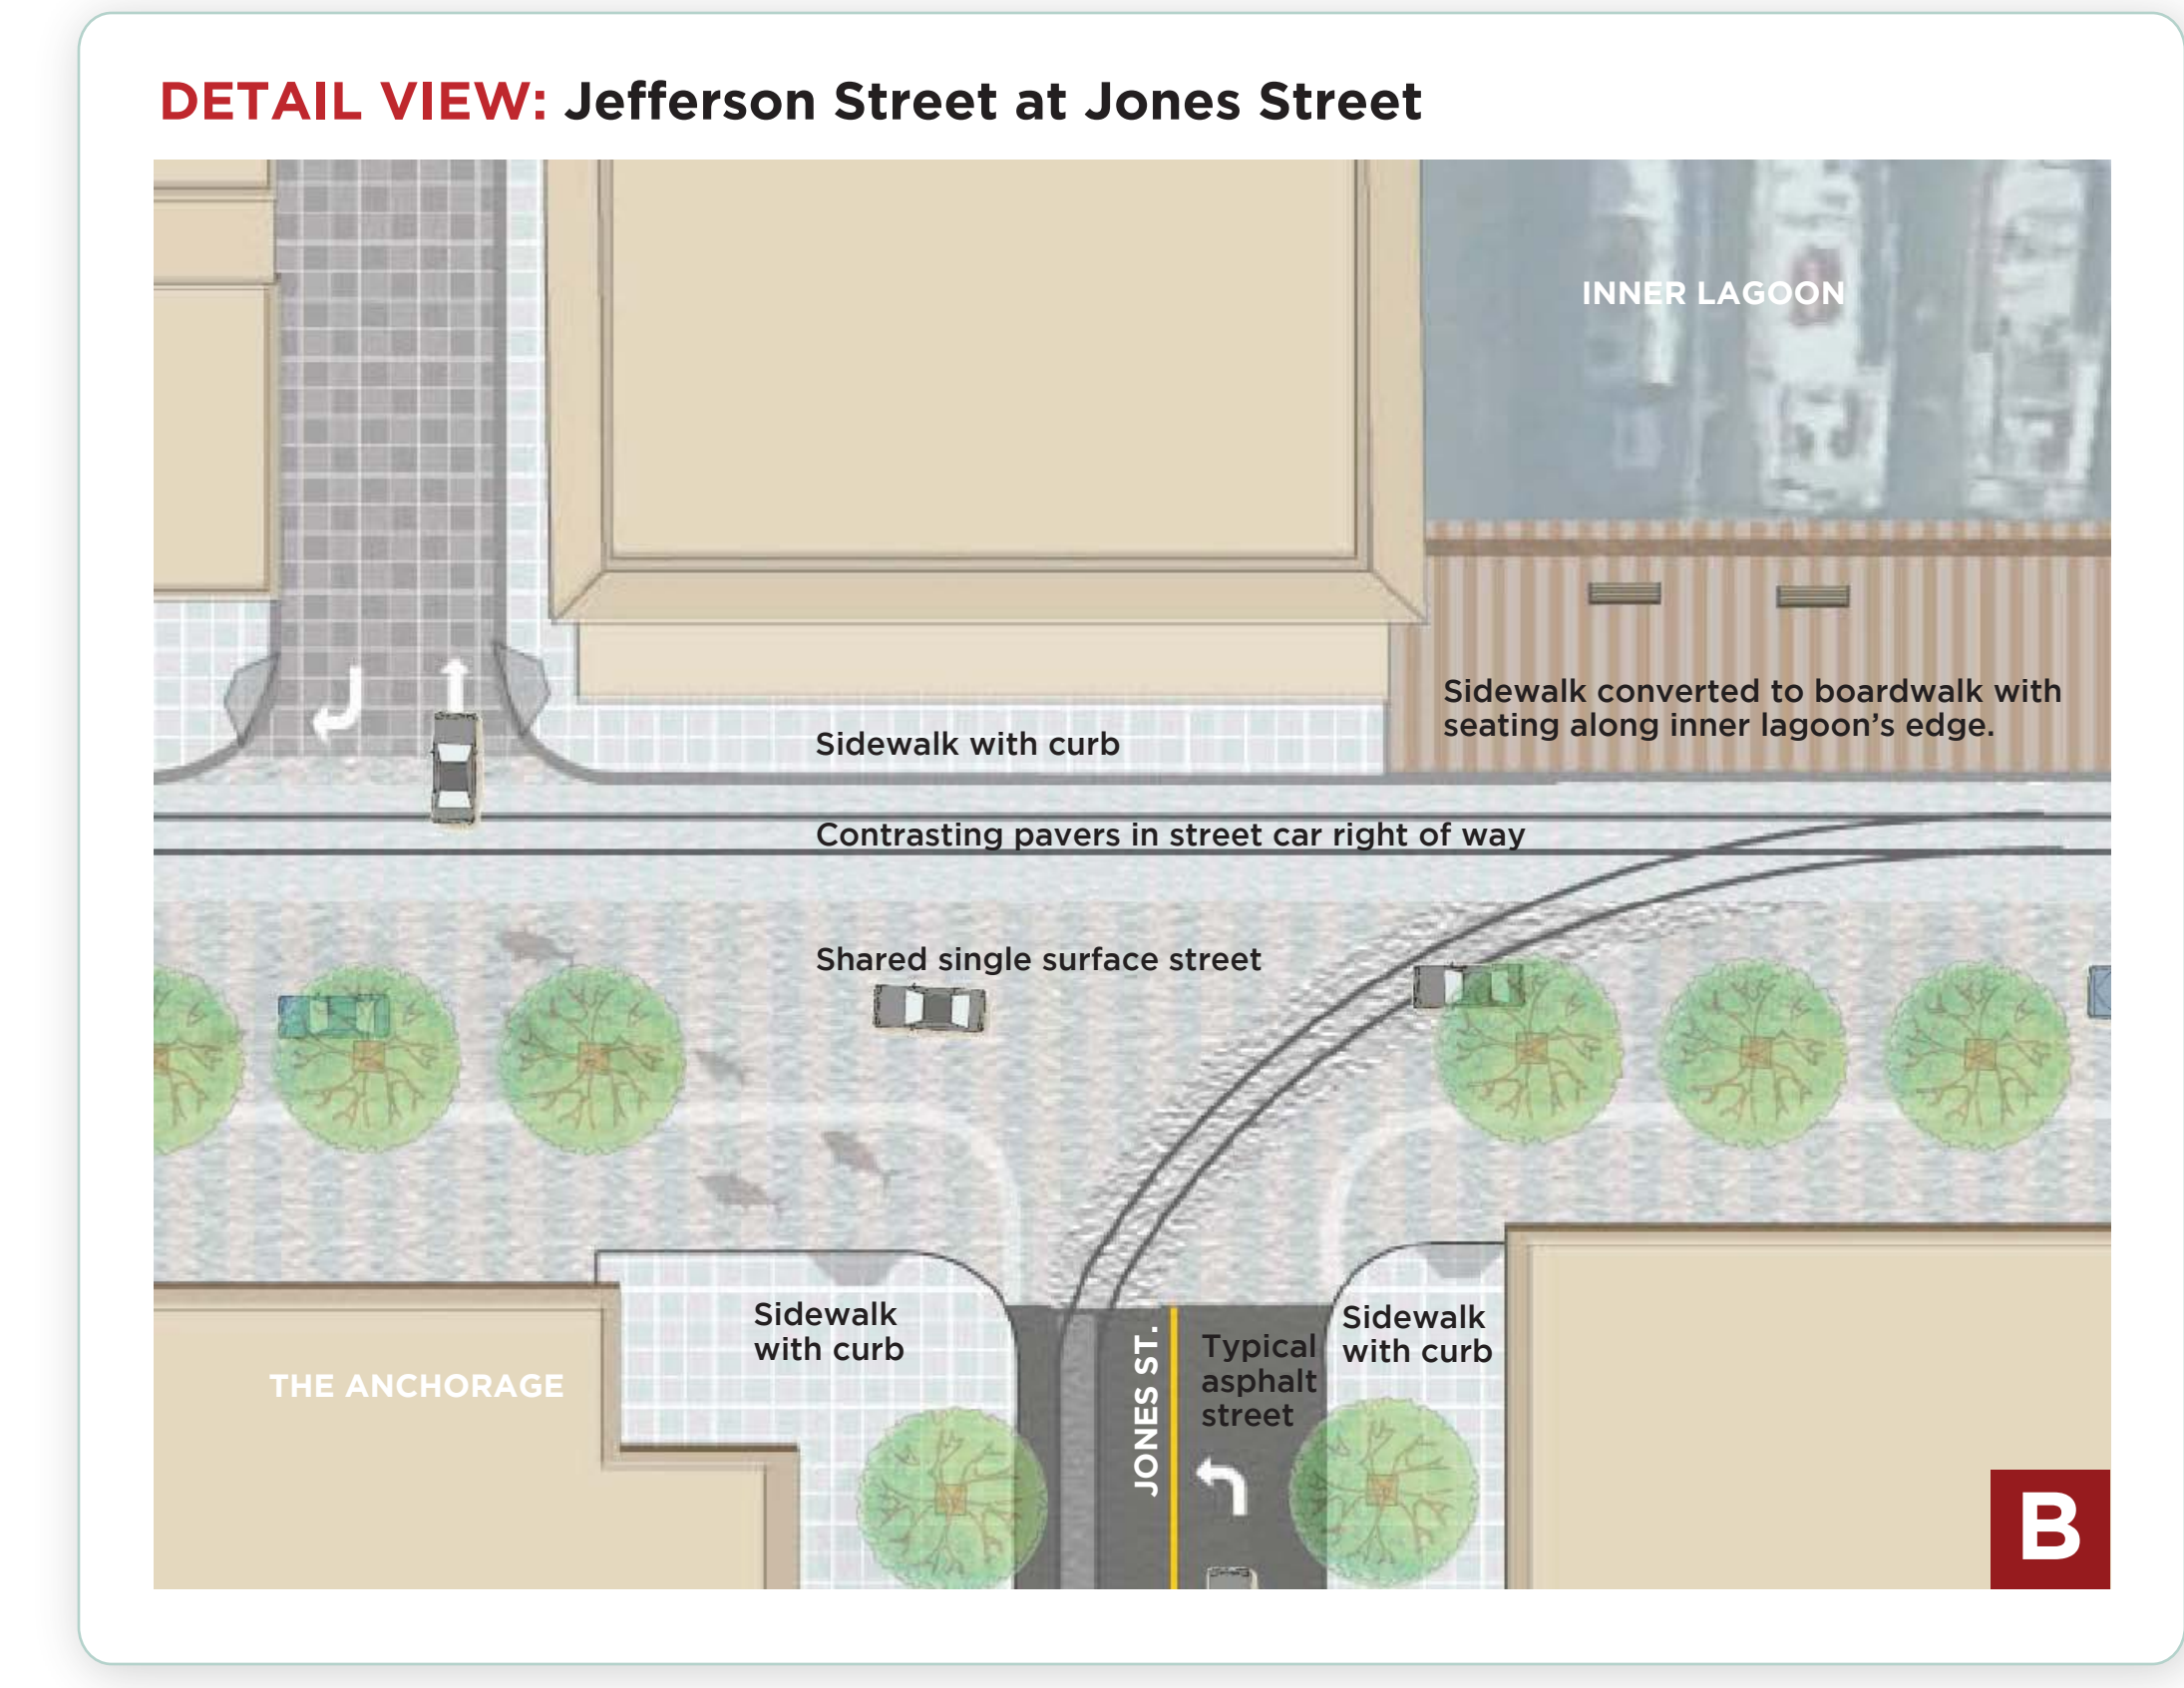


# Conceptual Plan View of Jefferson Street


JANUARY 2009 - SAN FRANCISCO PLANNING DEPARTMENT

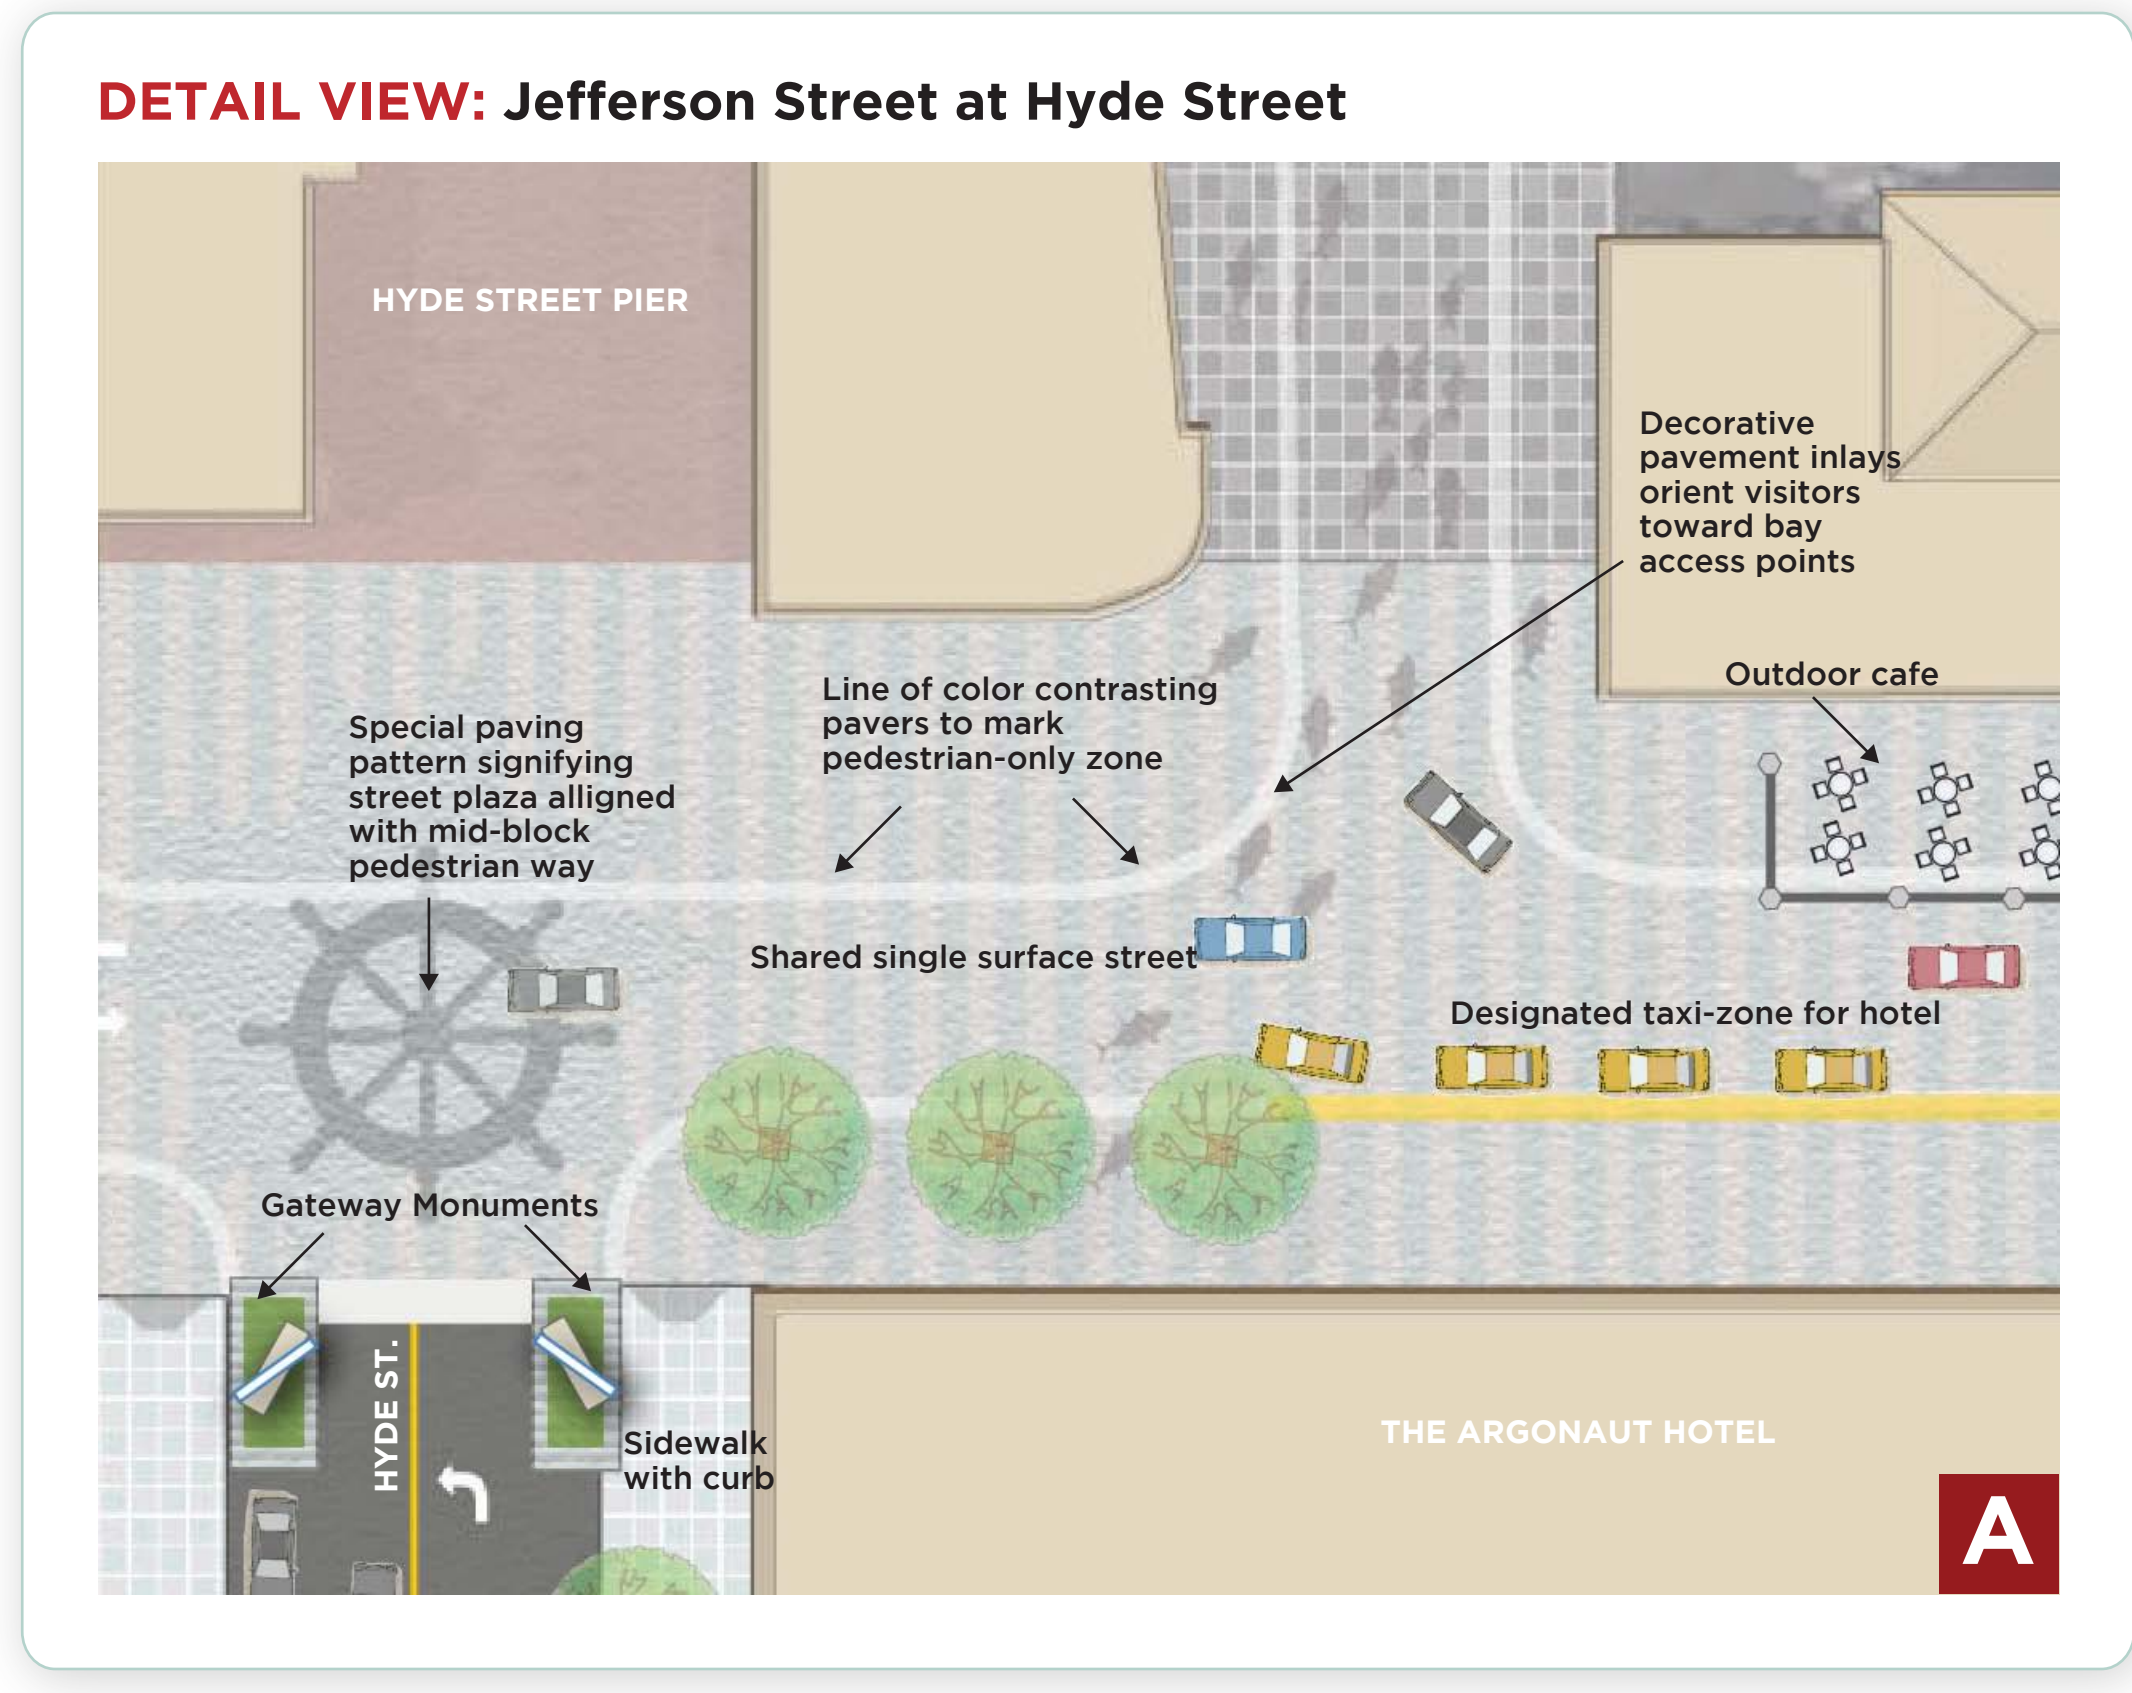

**PREFERRED OPTION:** The proposal for east of Taylor has several options for the accommodation of bicycles. For purposes of display, only one of three options is being presented. The others include routing on The Little Embarcadero and a contra-flow lane on Jefferson Street.

 

## PROTOTYPICAL SHARED STREET USE OVER TIME

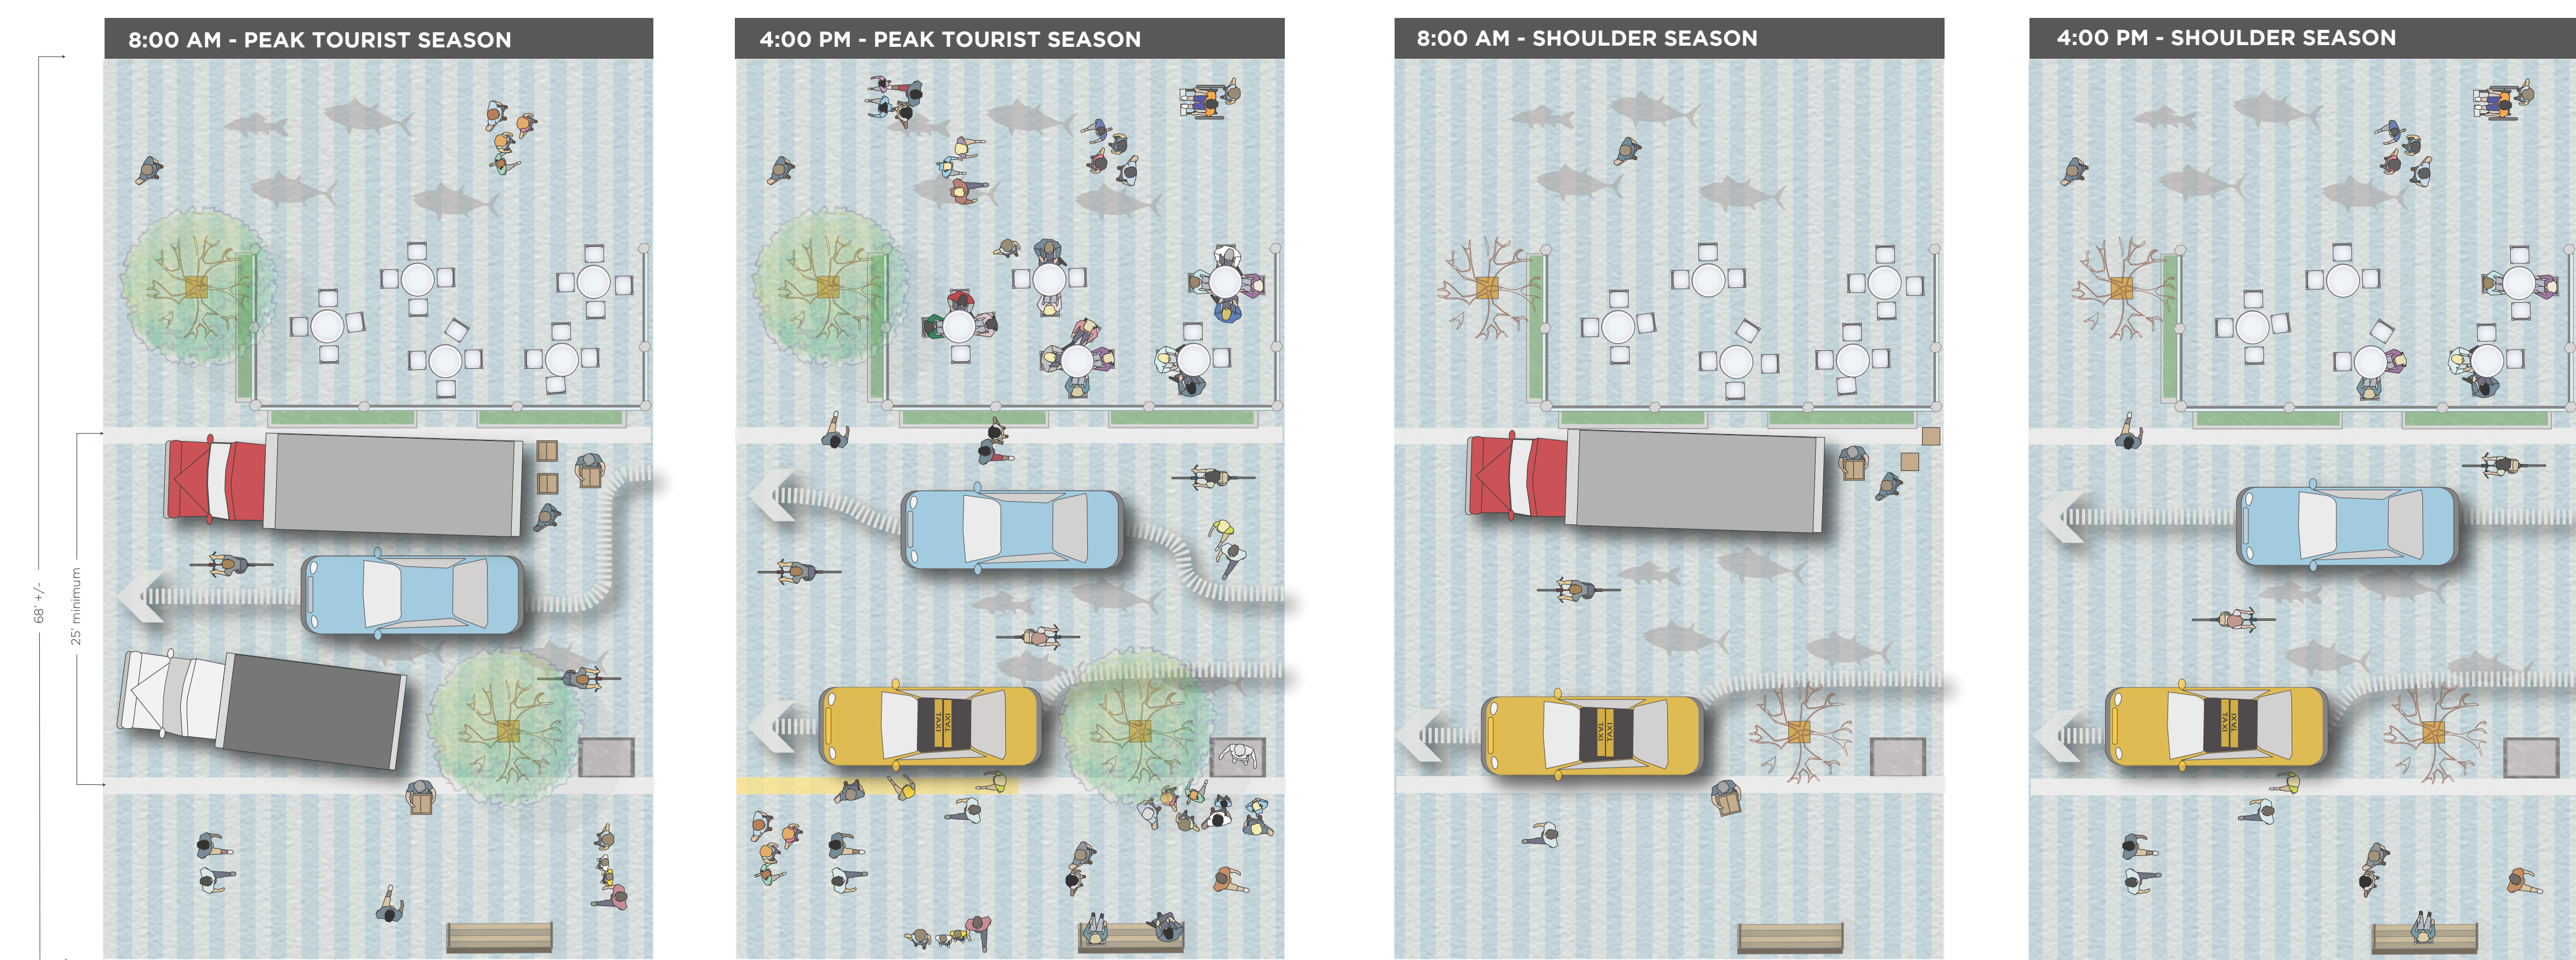

## PRECEDENT PHOTOS



DRAFT